



SECTION D3-D3

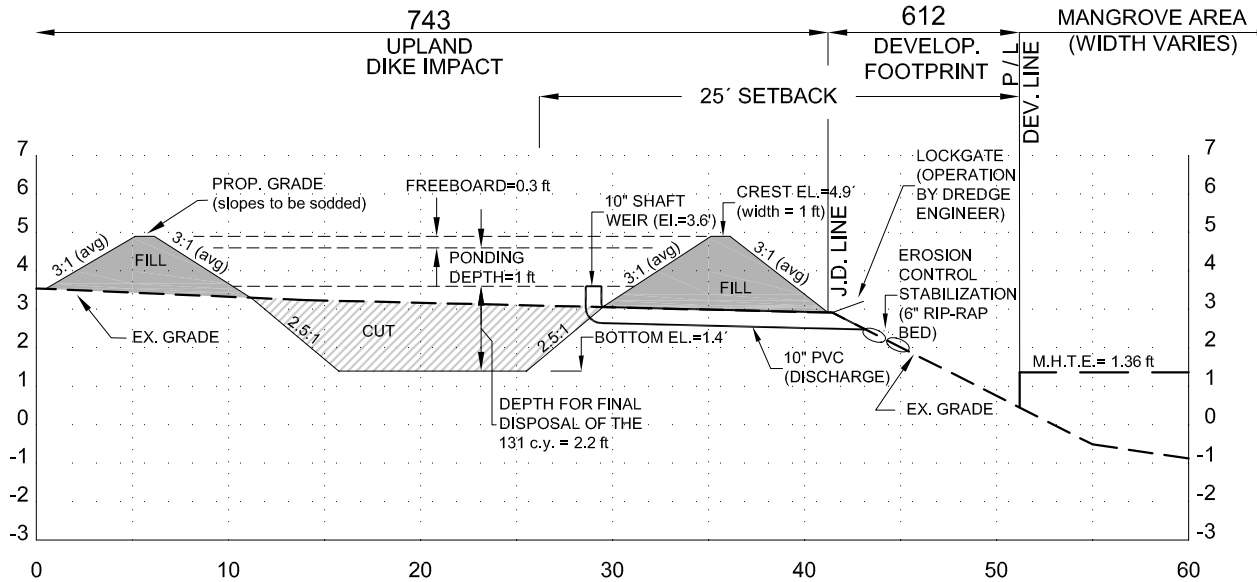

SECTION E3-E3

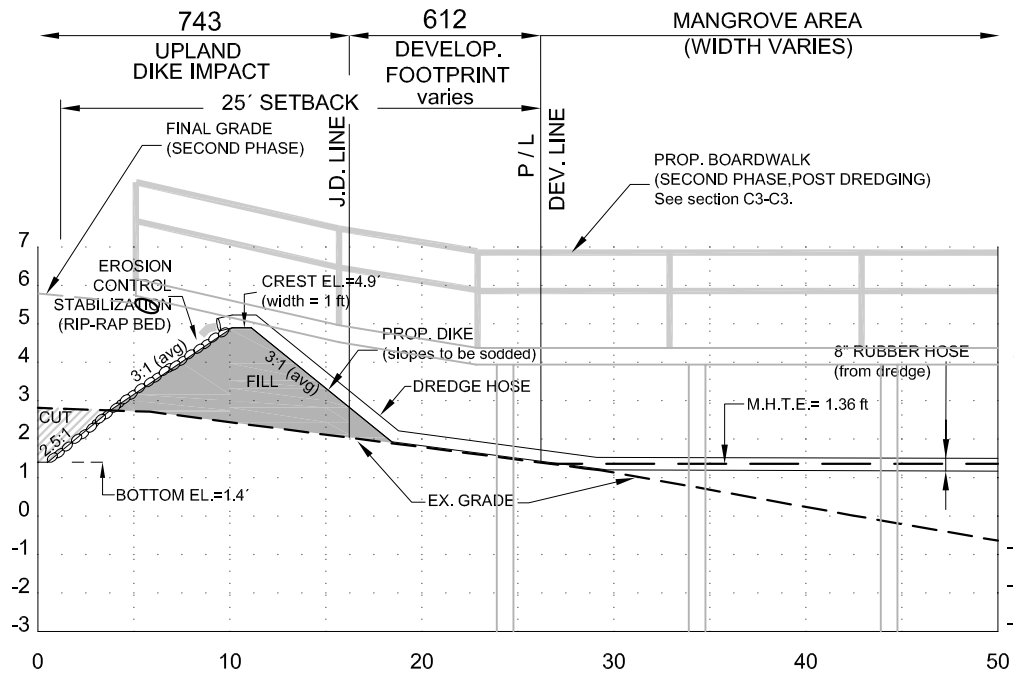

LEGEND:

- P / L PROPERTY LINE
- MHTE MEAN HIGH TIDE ELEVATION
- CUT (POND / CONTAINMENT)
- FILL (DIKE / EMBANKMENT)

SCALE:	H 1" = 10' V 1" = 5'
CAD FILE:	Siesta VI - Lot 3
DWG NO:	IMPACT PLANS
SHEET	2 OF 3

DESIGN BY:	JAA
DRAWN BY:	FRF
CHECKED BY:	JAA
DATE:	MAY 19, 2005
JEFFREY A. ADAIR	

P.O. BOX 110994, NAPLES, FL 34108
 Telephone: 239.992.0086 Cell: 239.287.2706
 EMAIL: ERCINC@comcast.net

NOTE: The undersigned and ENVIRONMENTAL RESTORATION CONSULTANTS, INC. make no representations or guarantees as to the completeness of the information reflected herein pertaining to easements, right of way, setback lines, reservations, agreements or other matters of record. This instrument is intended to reflect or set forth only those items shown in the references above. ENVIRONMENTAL RESTORATION CONSULTANTS, INC. did not research the public records for matters affecting the lands shown.

NOTE: This instrument is the property of ENVIRONMENTAL RESTORATION CONSULTANTS, INC. and shall not be reproduced in whole or in part without written permission of ENVIRONMENTAL RESTORATION CONSULTANTS, INC. ©



LYNN FULLER - 2.01 ACRE PLAN 2	DATE	REVISIONS:
LEE COUNTY, FLORIDA SECTION 13, TOWNSHIP 46 SOUTH, RANGE 23 EAST	2/2/05	PER DEP AND CORPS RAI
CONFINED DISPOSAL SECTIONS D3-D3 & E3-E3		

DATE	REVISIONS:
2/2/05	PER DEP AND CORPS RAI